


Landskapsplan A-01

Mål 1:1000

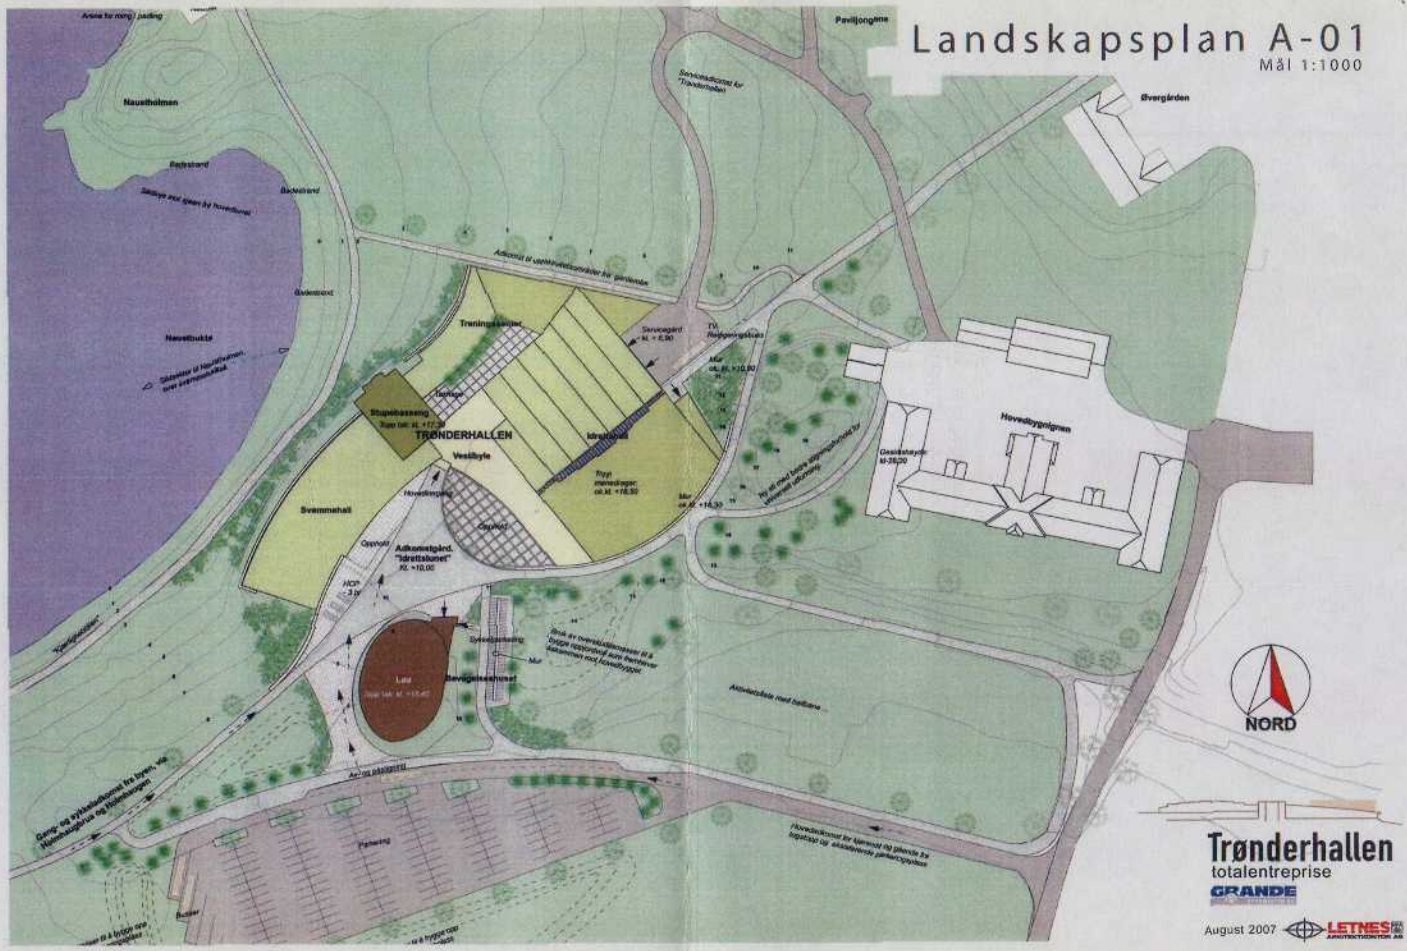

Trønderhallen
totalentreprise
GRANDE

August 2007 **LETNES**